


1 North  
1:100

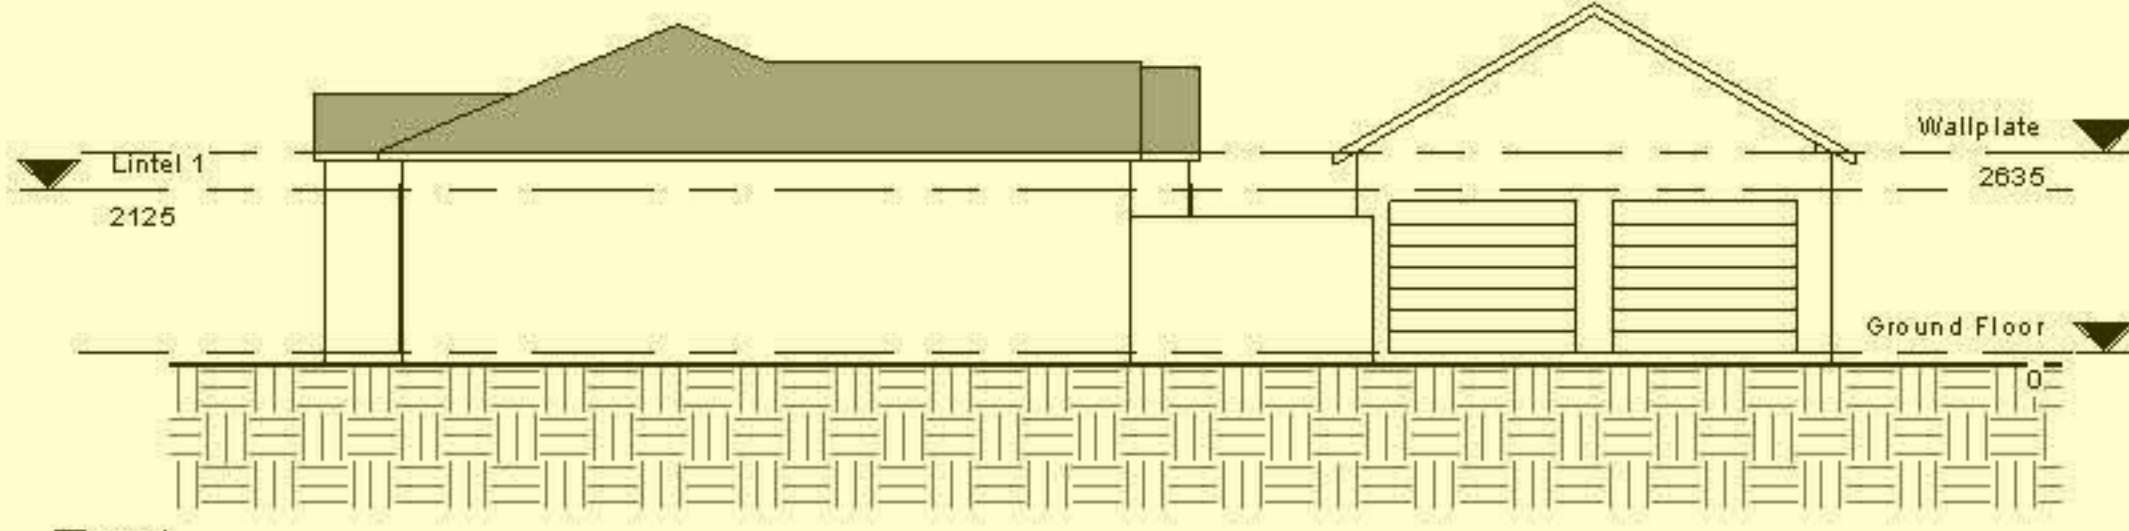


2 East  
1:100


**Curving  
Design Services**

Tel: (011) 794-2022

**PROJECT:** 2 Bed Units  
**CLIENT NAME:** Maralyn Allen  
**SCALE:** As Shown

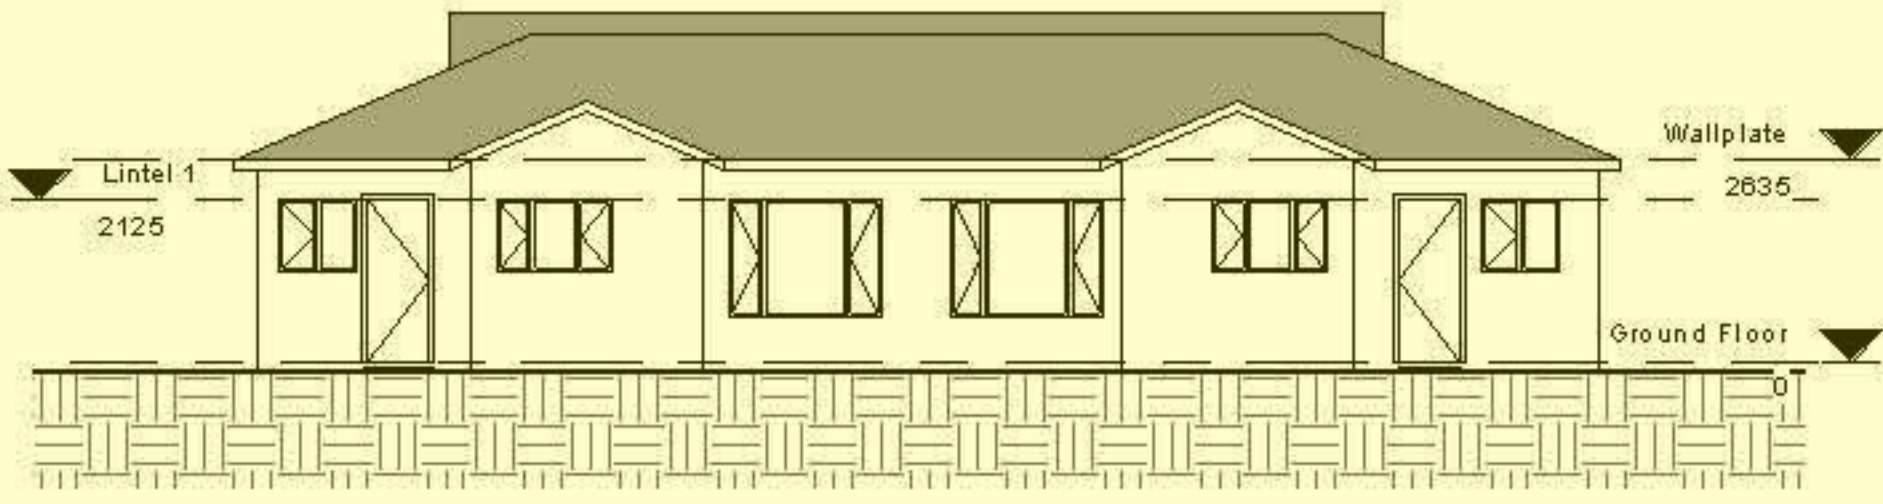

1 South  
1:100

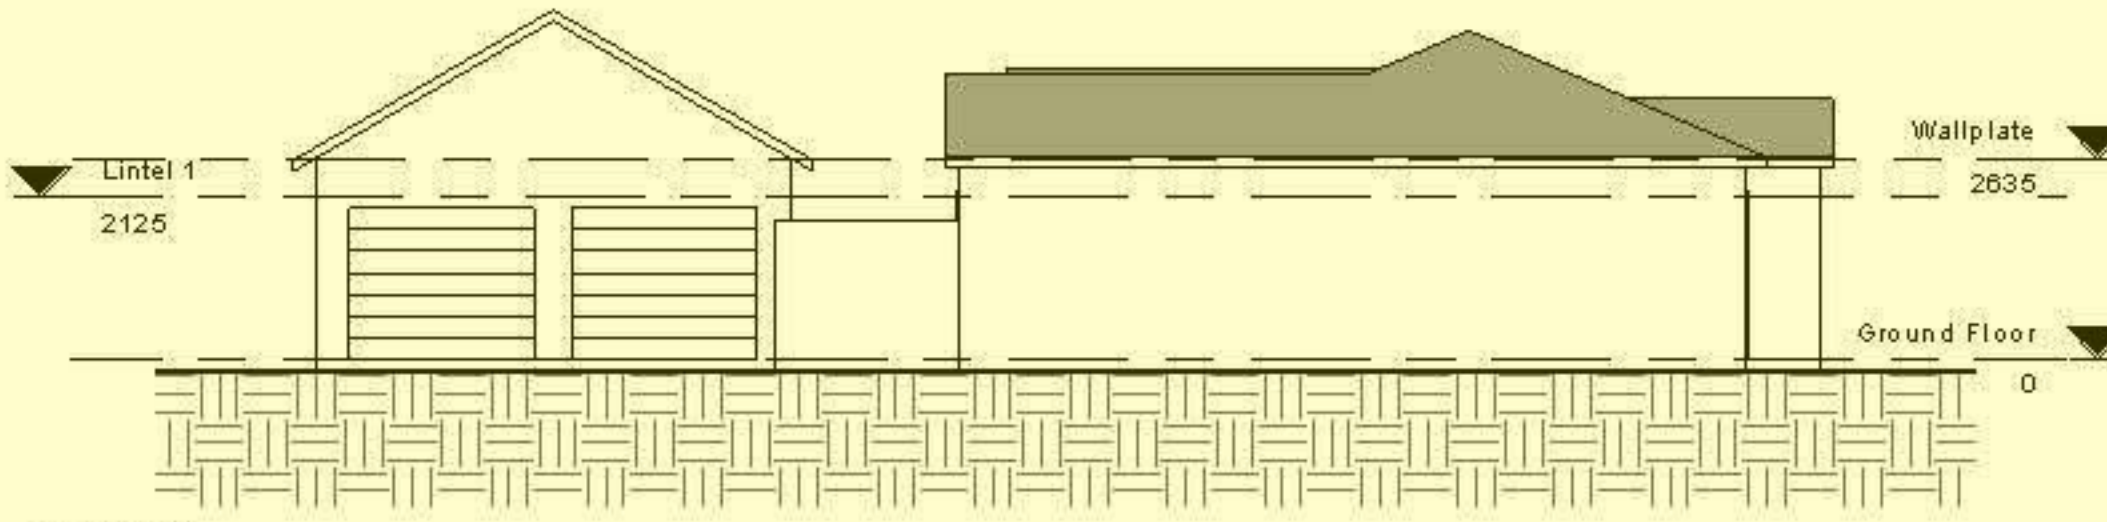


2 West  
1:100

**Curving  
Design Services**

Tel: (011) 794-2022

**PROJECT:** 2 Bed Units  
**CLIENT NAME:** Maralyn Allen  
**SCALE:** As Shown

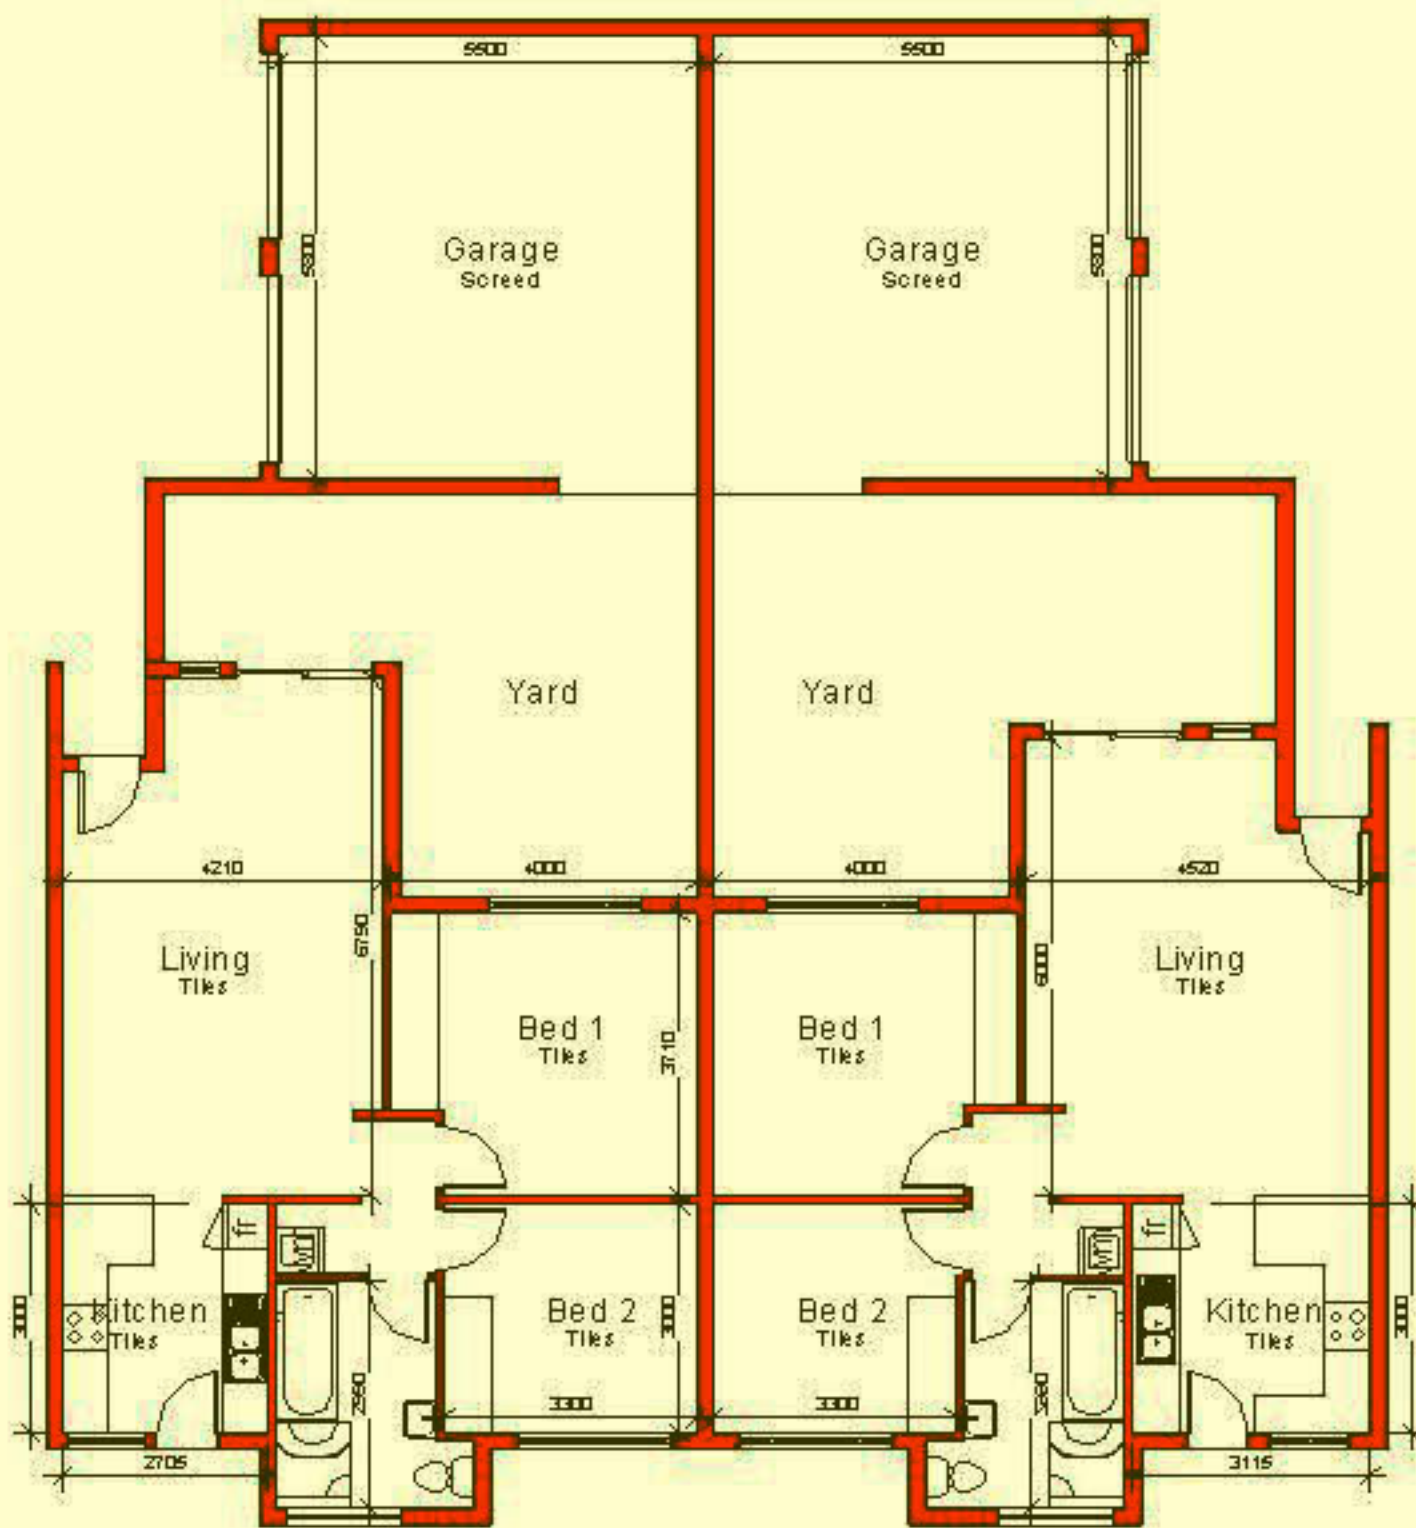

Area Schedule (Rentable)	
Area	Name
80 m <sup>2</sup>	Unit 1
79 m <sup>2</sup>	Unit 2
36 m <sup>2</sup>	Unit 1 Garage
36 m <sup>2</sup>	Unit 2 Garage

1 Ground Floor  
1:100

**Curving  
Design Services**

Tel: (011) 794-2022

**PROJECT:** 2 Bed Units  
**CLIENT NAME:** Maralyn Allen  
**SCALE:** As Shown